


# Tom Reid Library Expansion Schematic Design

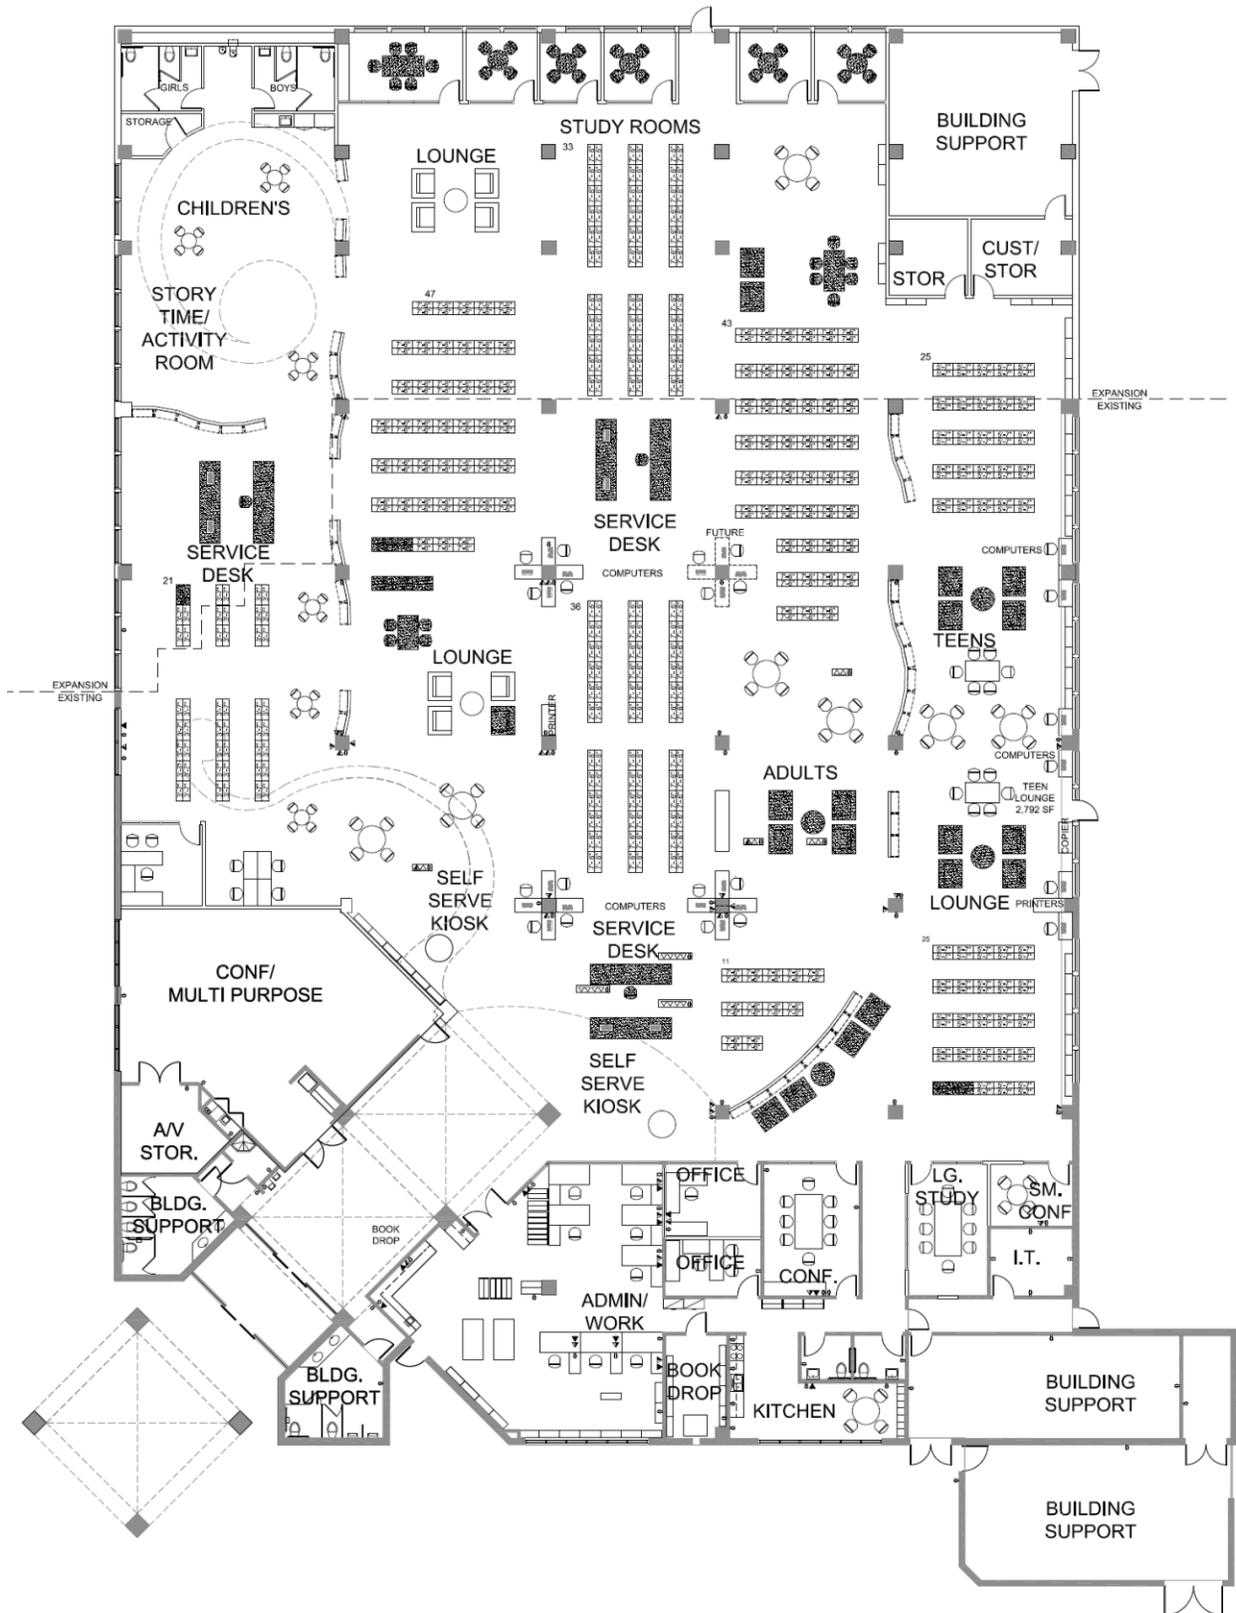

APPROVED BY:

Accepted Schematic Plan (approx. 8,820 sf addition), Total sf = approx. 30,237 sf